


LOT AREAS		
LOT No.	LOT SIZE m ²	LOT SIZE Ac
LOT 1	493.5	0.121
LOT 2	479.4	0.118
LOT 3	480.0	0.118
LOT 4	480.0	0.118
LOT 5	562.0	0.138
LOT 6	450.0	0.111
LOT 7	450.0	0.111
LOT 8	442.0	0.109
LOT 9	440.8	0.108
LOT 10	490.3	0.121
LOT 11	526.8	0.130
LOT 12	504.5	0.124
LOT 13	534.6	0.132
LOT 14	574.4	0.141
LOT 15	727.0	0.179
LOT 16	939.6	0.232
LOT 17	996.1	0.246
LOT 18	994.8	0.245
LOT 19	1064.0	0.262
LOT 20	1133.2	0.280
LOT 21	1088.3	0.293
LOT 22	1142.1	0.282
LOT 23	931.2	0.230
LOT 24	711.1	0.175
LOT 25	760.3	0.187
LOT 41	432.9	0.106
LOT 42	450.5	0.111
LOT 51	440.7	0.108
LOT 52	449.5	0.111

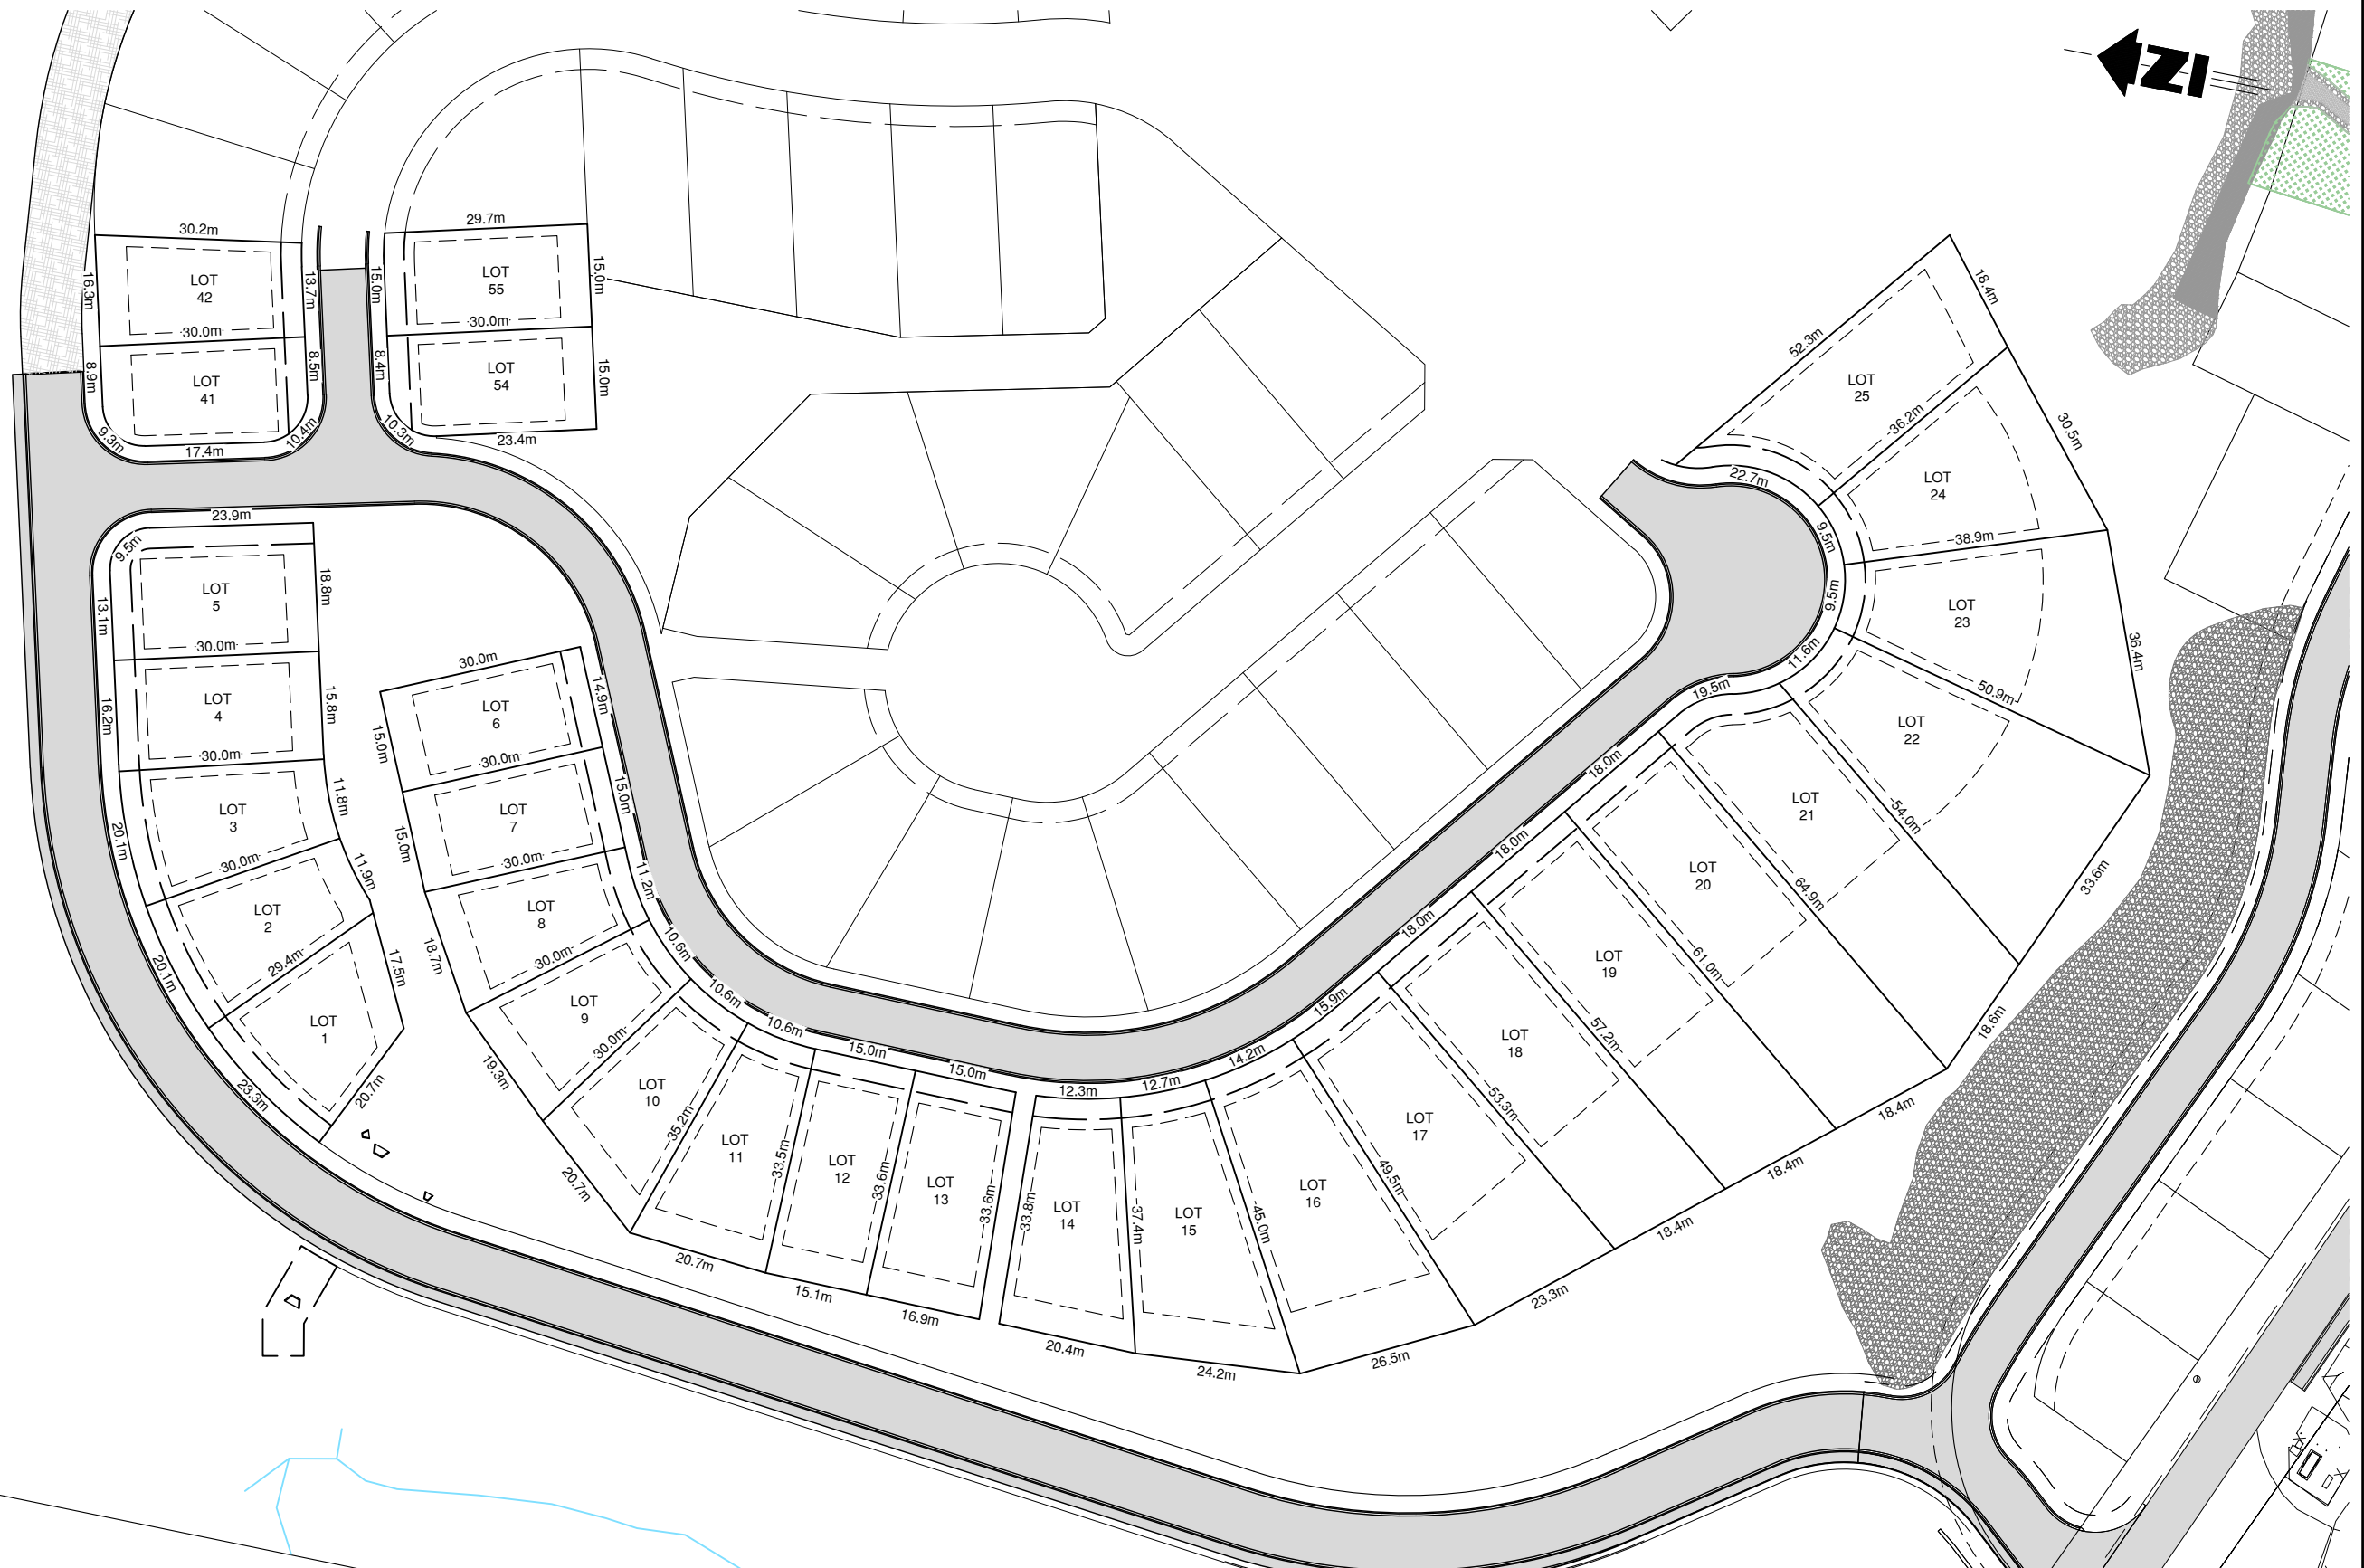

LAKE COWICHAN FIRST NATION

NORTH SHORE ESTATES LOT DIMENSIONS AND AREAS



DRAWN BY: SPC
DATE: Oct 25, 2022

DESIGN BY: SU / NA
SCALE: 1:1000 (11x17)
DWG NO.:
REV:
SK40
1525-022

FILE: clients\1500-1525-022\03 drawings\cad\02 design drawings\dn-1525-022.dwg